




Proposed East Elevation
1" = 20'

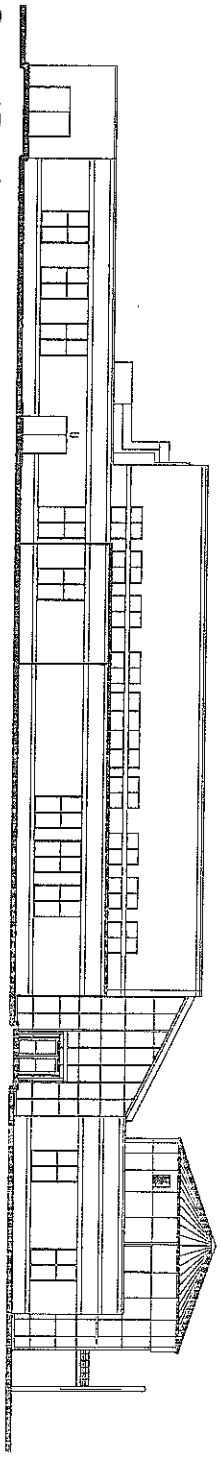

Proposed North Elevation
1" = 20'

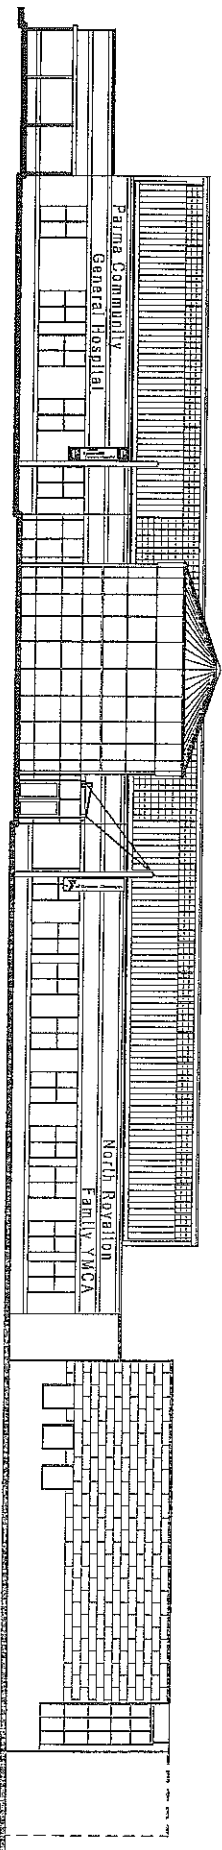

Proposed West Elevation
1" = 20'

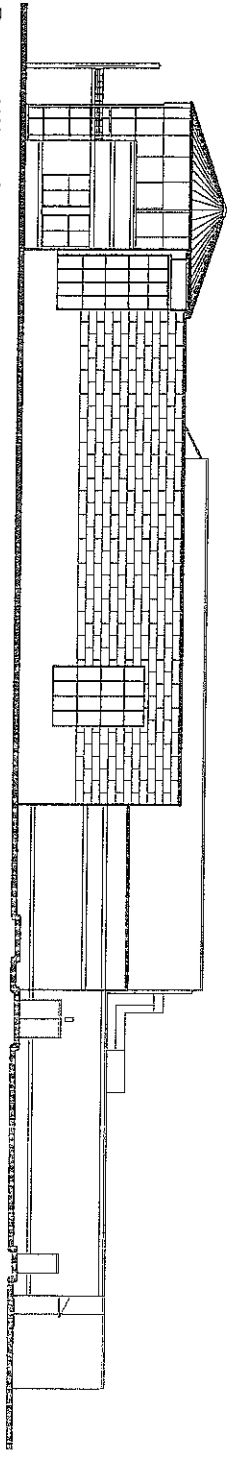

Proposed South Elevation
1" = 20'

